



LAYOUT - ARRANJO FOTOVOLTAICO

TELHADO NORTE - 01

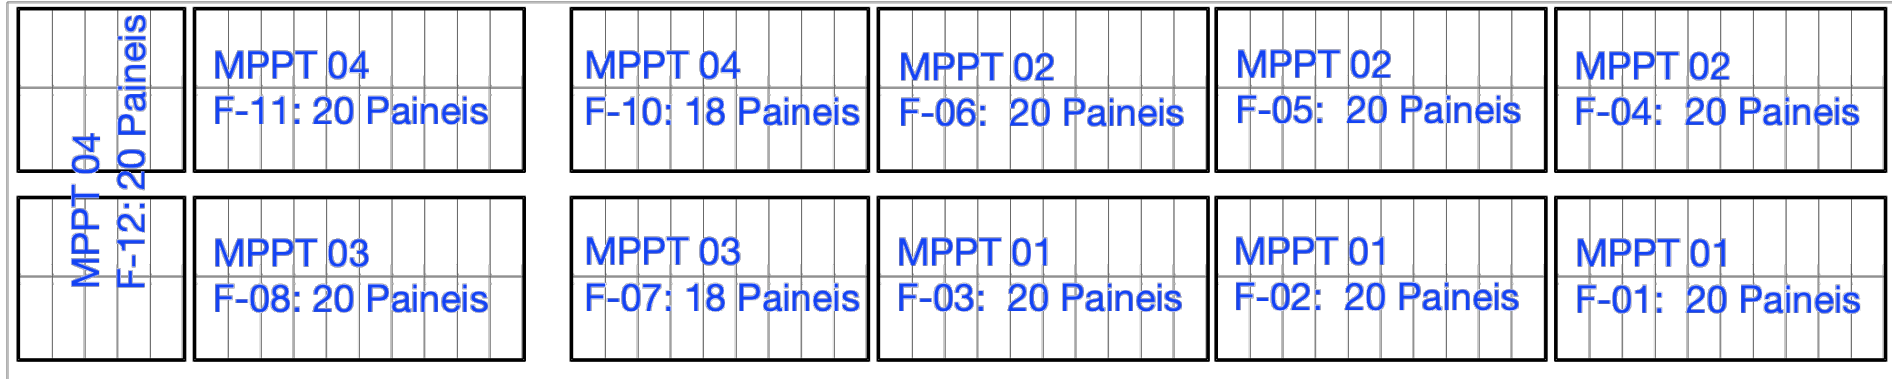

TELHADO NORTE - 02

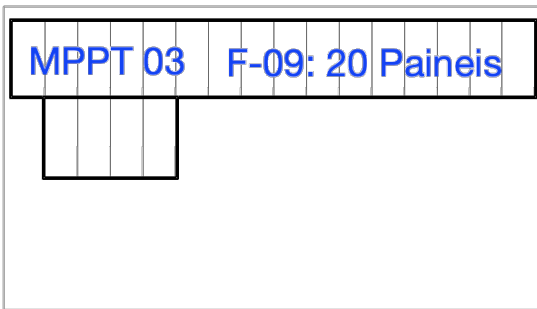

MPPT 01:

Arranjo F-01: 20 paineis 340Wp
 Arranjo F-02: 20 paineis 340Wp
 Arranjo F-03: 20 paineis 340Wp

MPPT 02:

Arranjo F-04: 20 paineis 340Wp
 Arranjo F-05: 20 paineis 340Wp
 Arranjo F-06: 20 paineis 340Wp

MPPT 03:

Arranjo F-07: 18 paineis 340Wp
 Arranjo F-08: 20 paineis 340Wp
 Arranjo F-09: 20 paineis 340Wp

MPPT 04:

Arranjo F-10: 20 paineis 340Wp
 Arranjo F-11: 18 paineis 340Wp
 Arranjo F-12: 20 paineis 340Wp

PROJETO ELÉTRICO SISTEMA FOTOVOLTAICO	
Resp. Técnico	RAFAEL OLIVEIRA
Proprietário	
Endereço	
CONTEÚDO	
DIMENSIONAMENTO DETALHES COPEL DEMANDA: 75 kW	Escala: Sem escala Data: / / Prancha: 01/01