


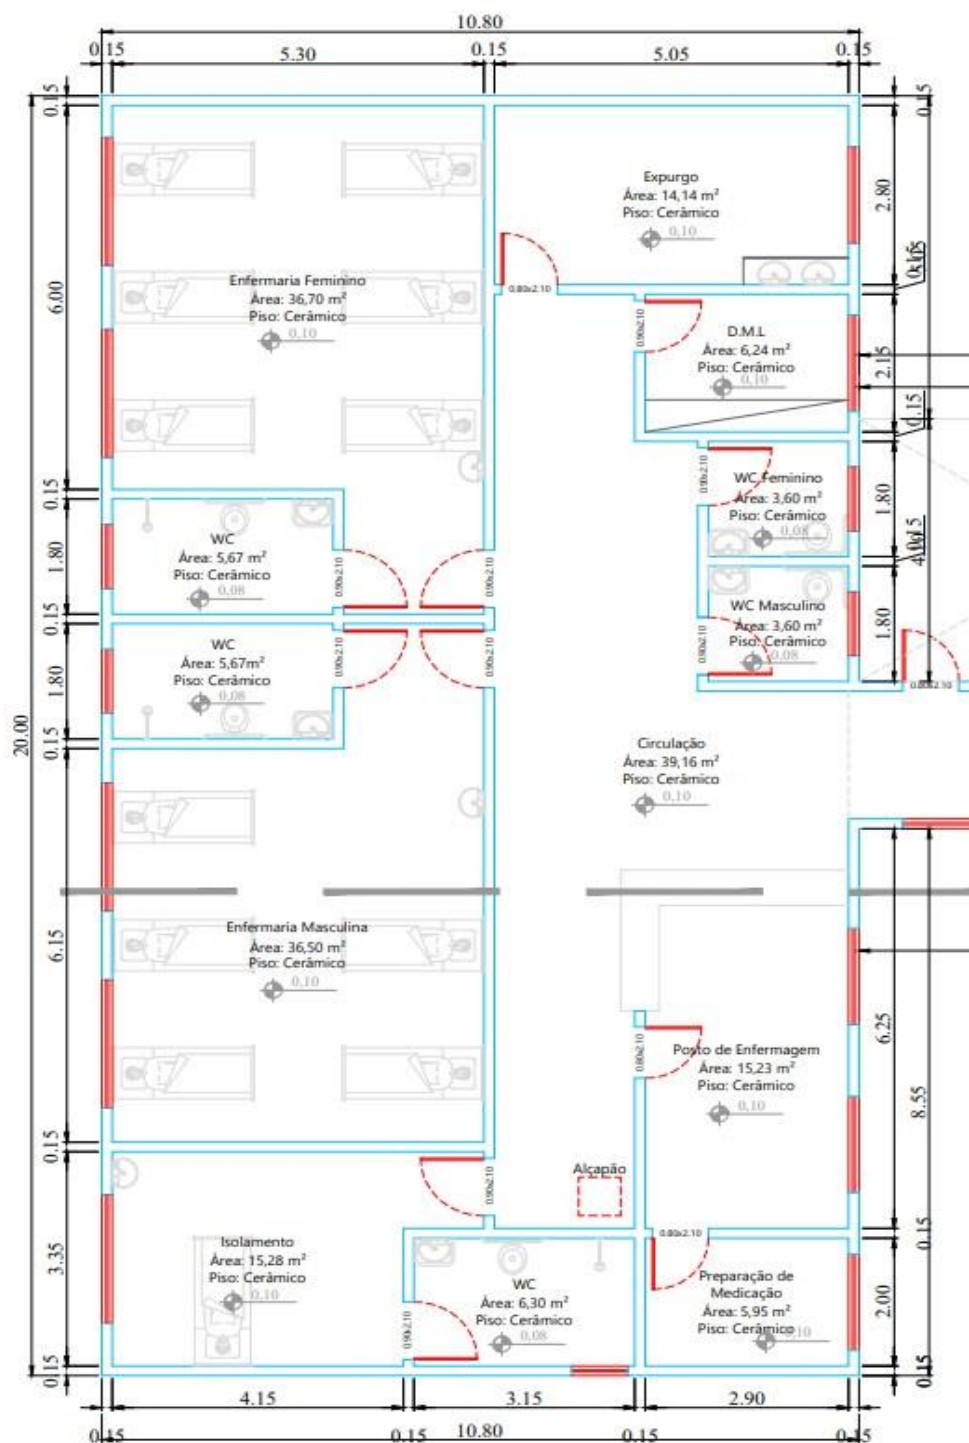

Sala Multiuso UCP (Piso inferior)

